


2 REAR ELEVATION
5 SCALE: 3/16" = 1'-0"

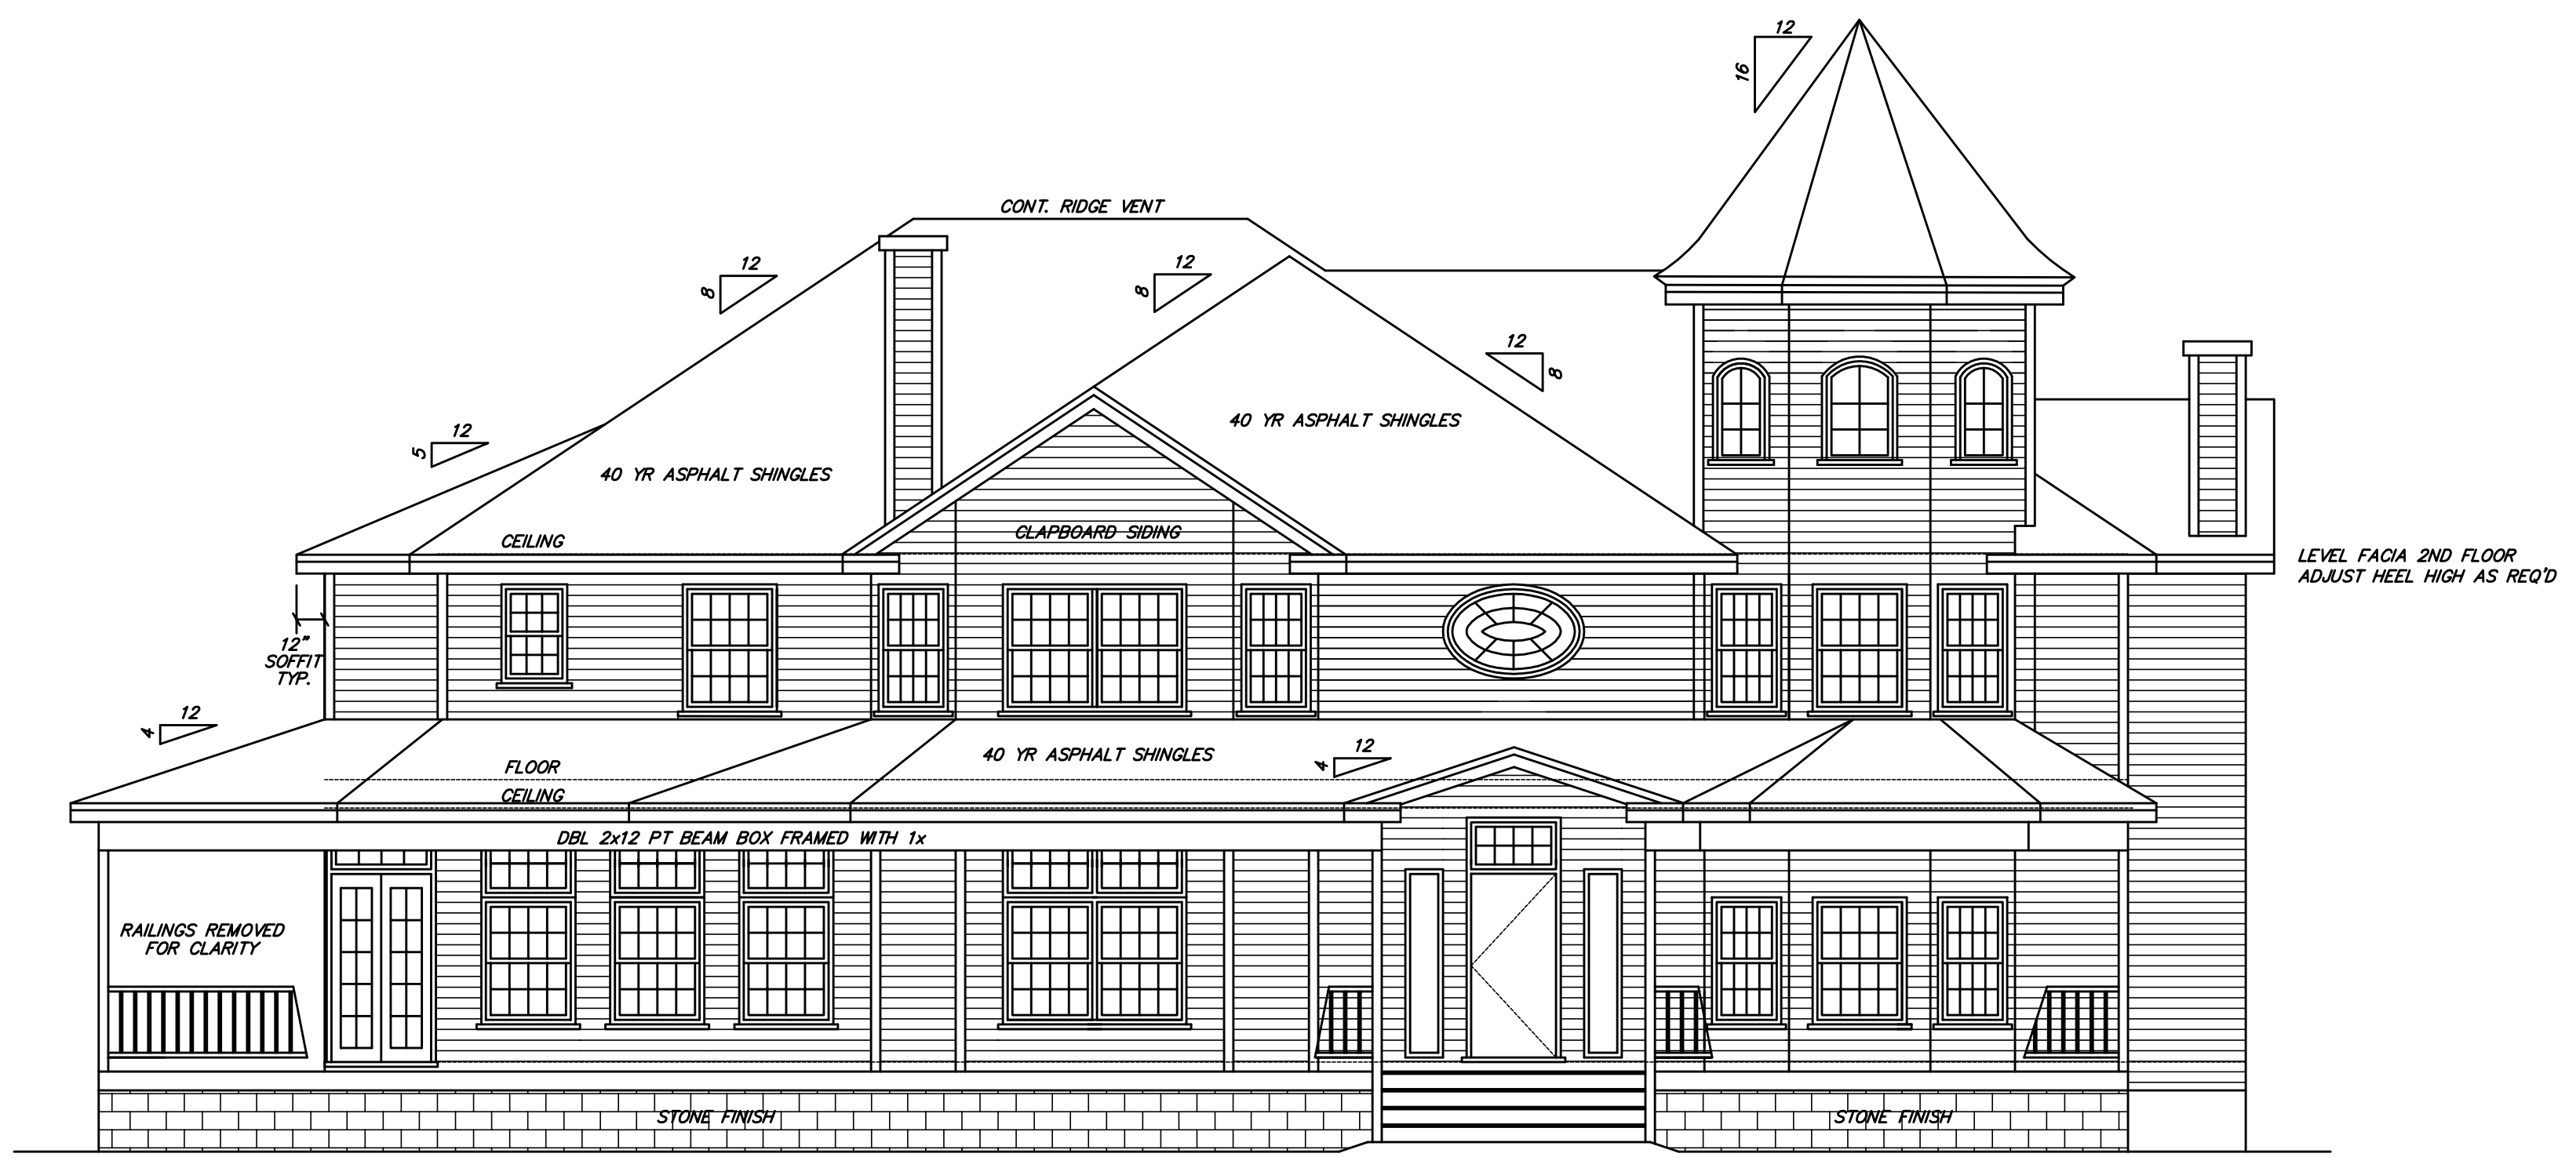

1 FRONT ELEVATION
5 SCALE: 3/16" = 1'-0"

Residential Drafting Service
Gary D. Brackins
P.O. Box 1295
Mattapoisett, MA. 02739

Revisions:

Residence For:

Russells Mills Road
Dartmouth, Massachusetts

Scale: AS NOTED

Date: 02.02.03

Job#: 03-01

GC:

SHEET

5