


$\frac{2}{6}$ LEFT ELEVATION
 SCALE: 3/16" = 1'-0"

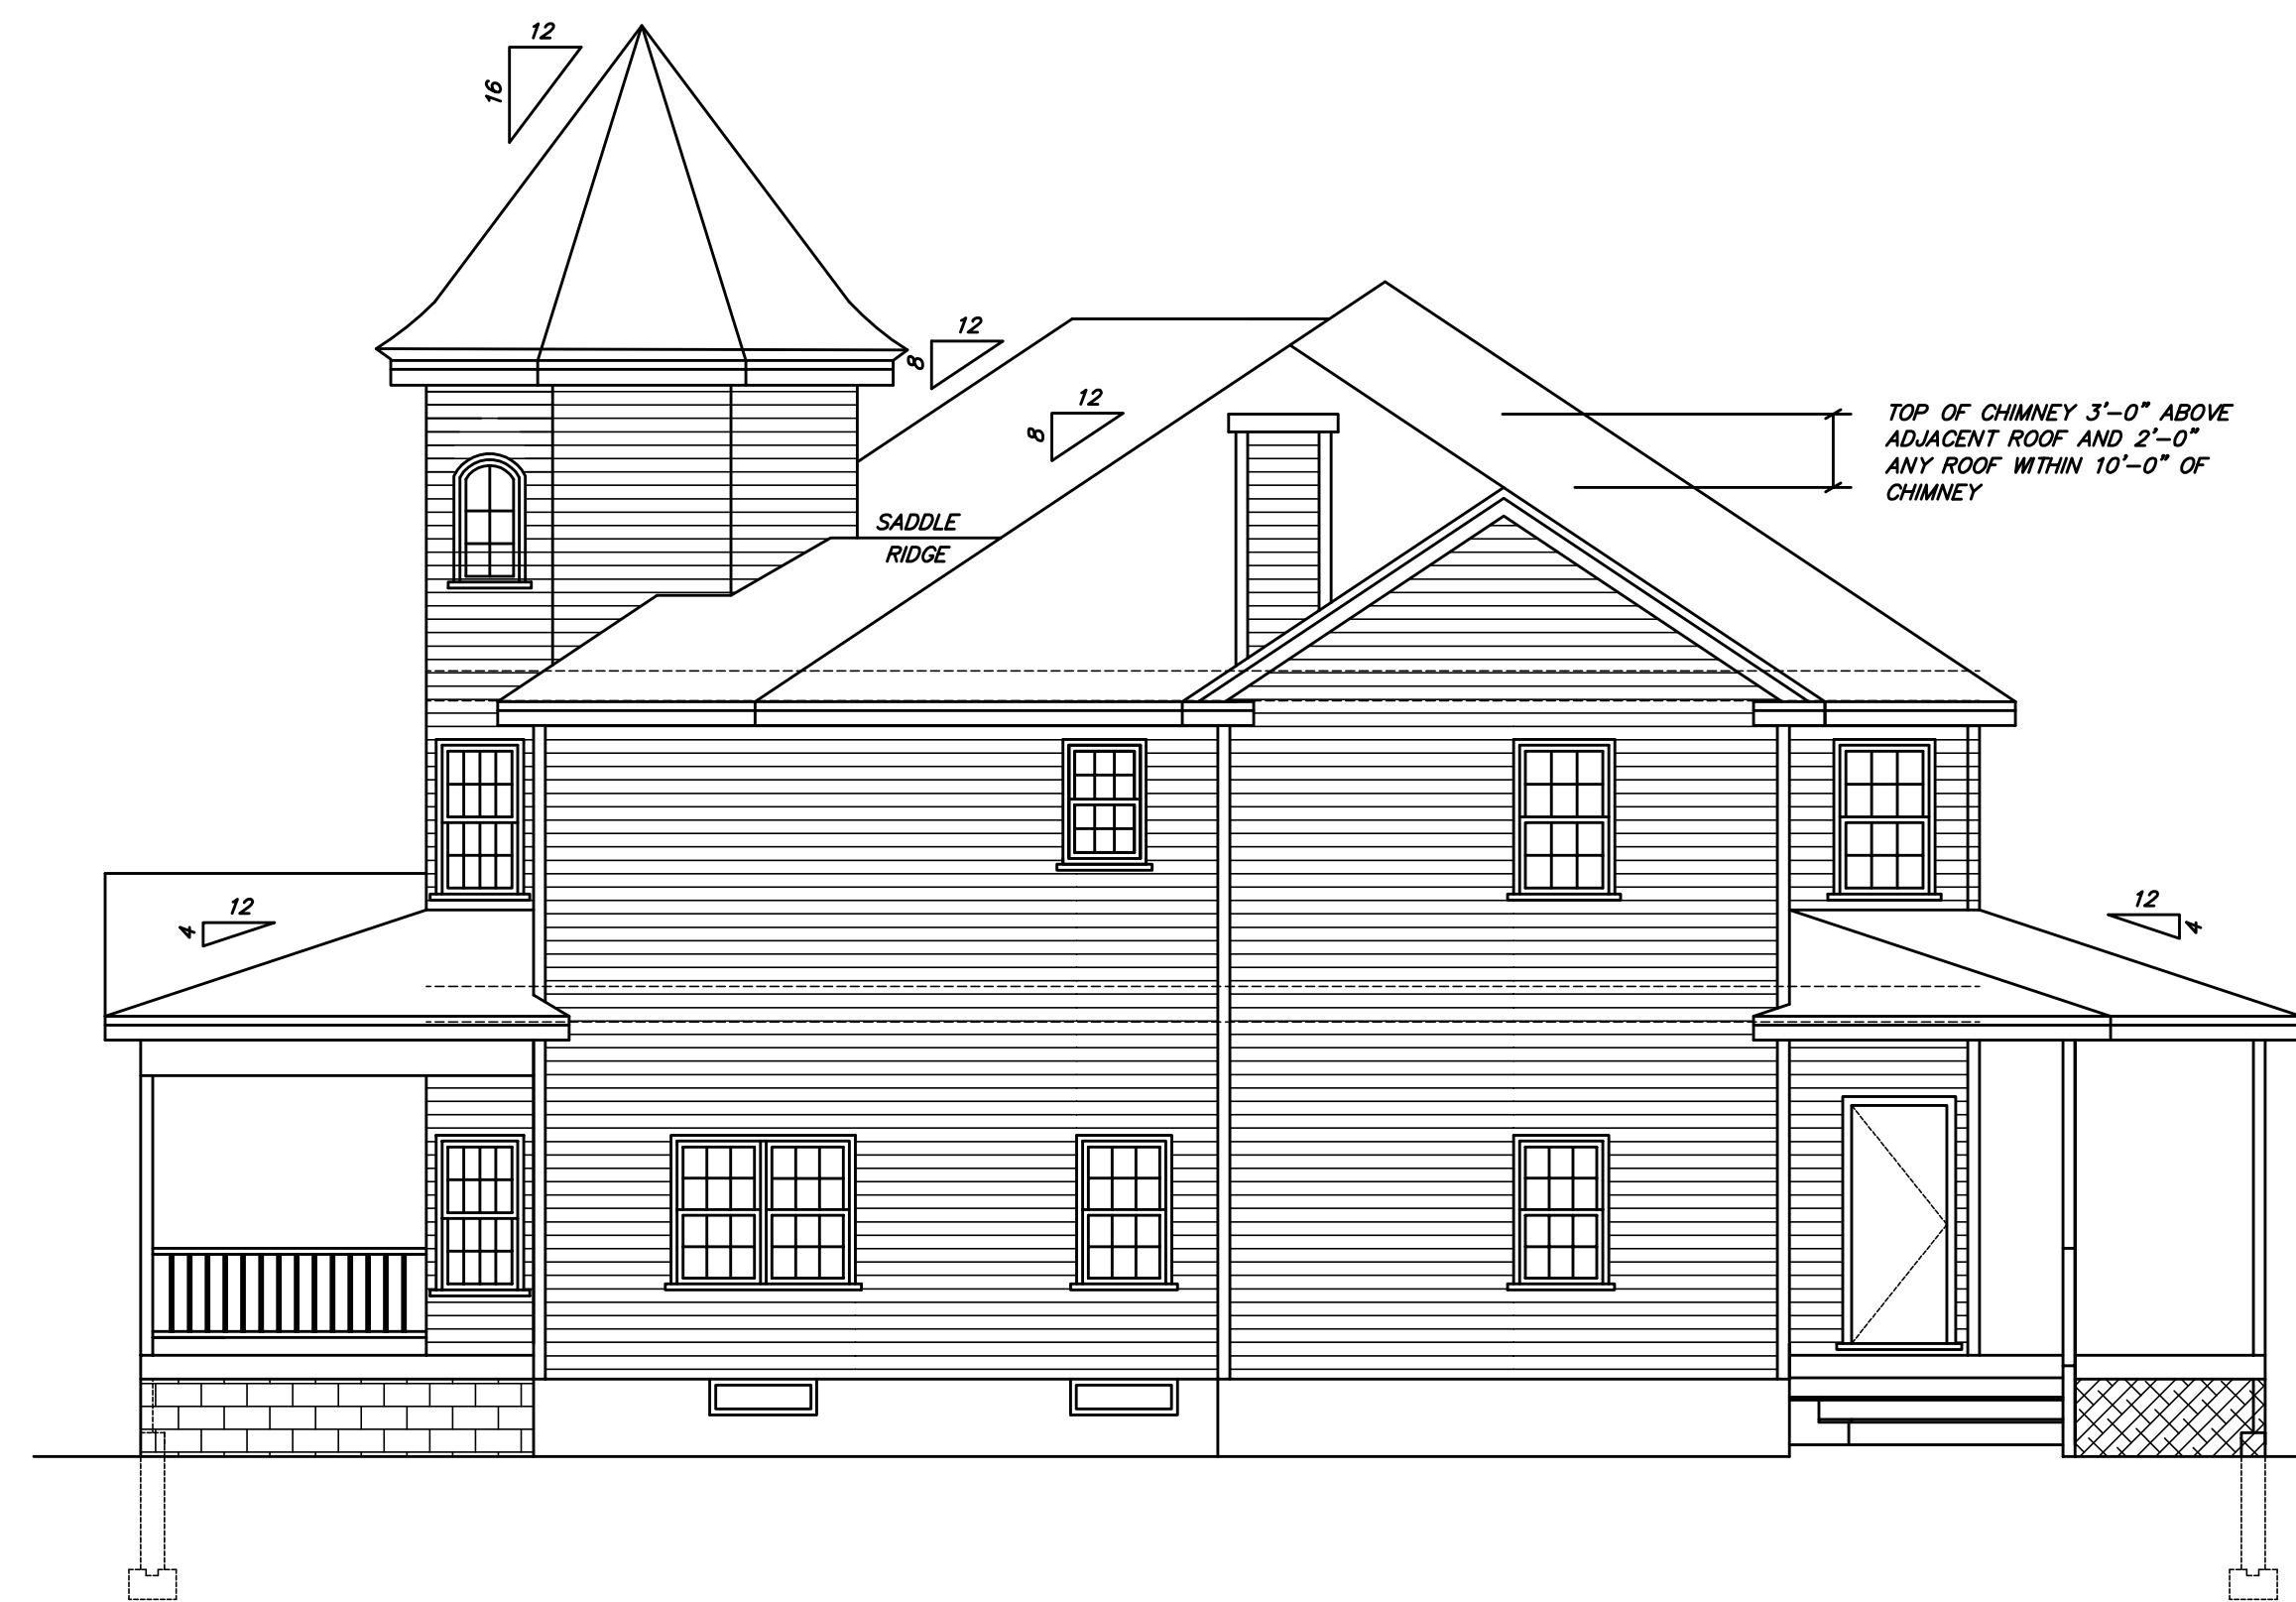

$\frac{1}{6}$ RIGHT ELEVATION
 SCALE: 3/16" = 1'-0"

Revisions:

Residential Drafting Service
 Gary D. Brackins
 P.O. Box 1295
 Mattapoisett, MA. 02739

Residence For:
 Russels Mills Road
 Dartmouth, Massachusetts

Scale:
 AS NOTED
 Date:
 02.02.03
 Job#:
 03-01
 GC:

SHEET